


Doreen St. Light Industrial

2337 Doreen St.
Grand Prairie, TX 75050

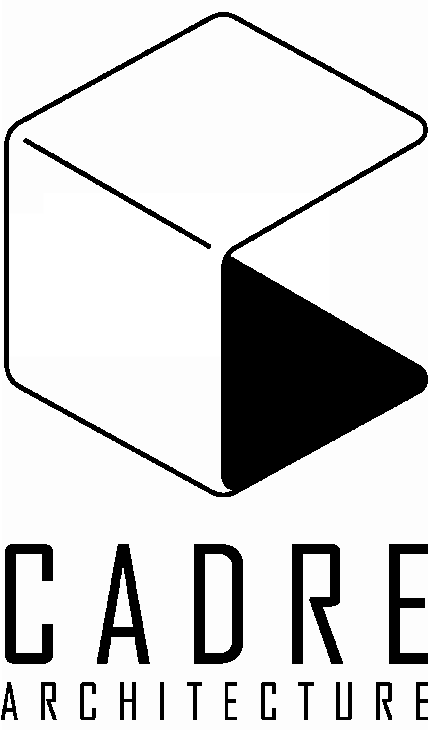

208 US Highway 377
Roanoke, Texas 76262
Tel 833.627.7325
www.marsealgroup.com


IFP

Project No: 24C030777
Issue Date: 07/29/2024
Rev Description Date


plot date/time: 5/31/2024 3:01:55 PM

EAST BLDG. ELEVATIONS


A3.0E

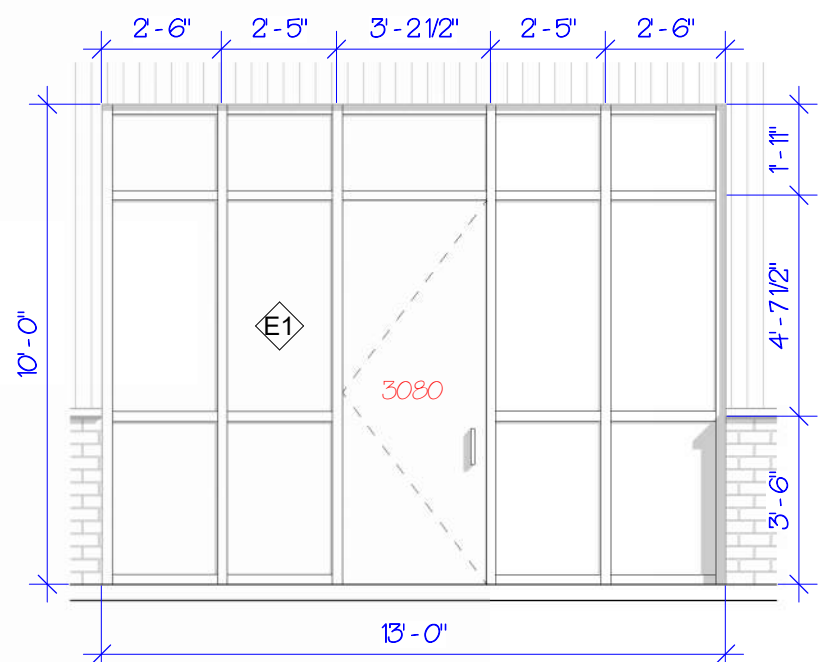


6 EAST SMALL STOREFRONT
SCALE: 1/4" = 1'-0"

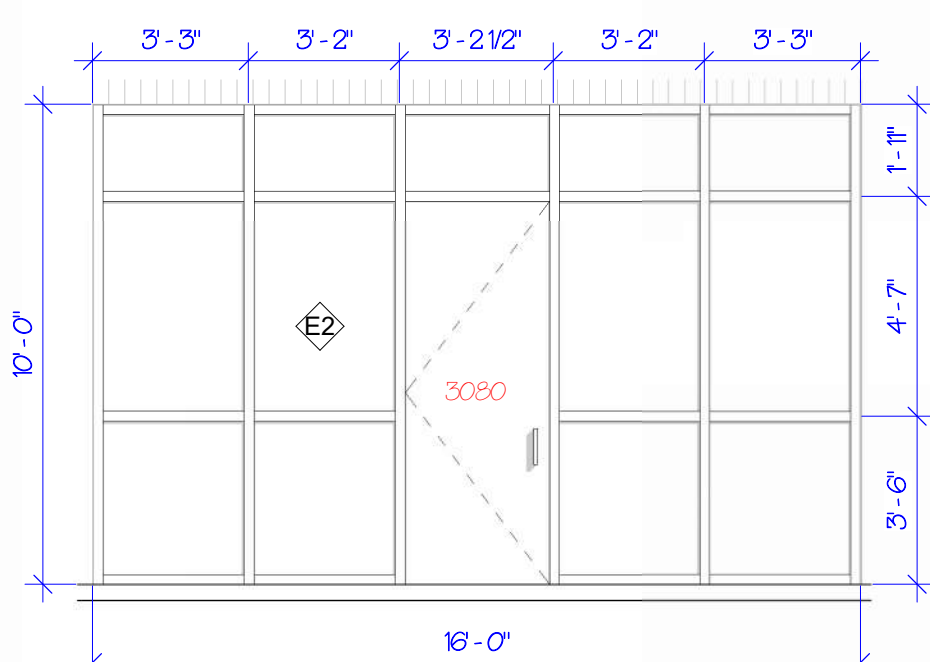


5 EAST LARGE STOREFRONT
SCALE: 1/4" = 1'-0"

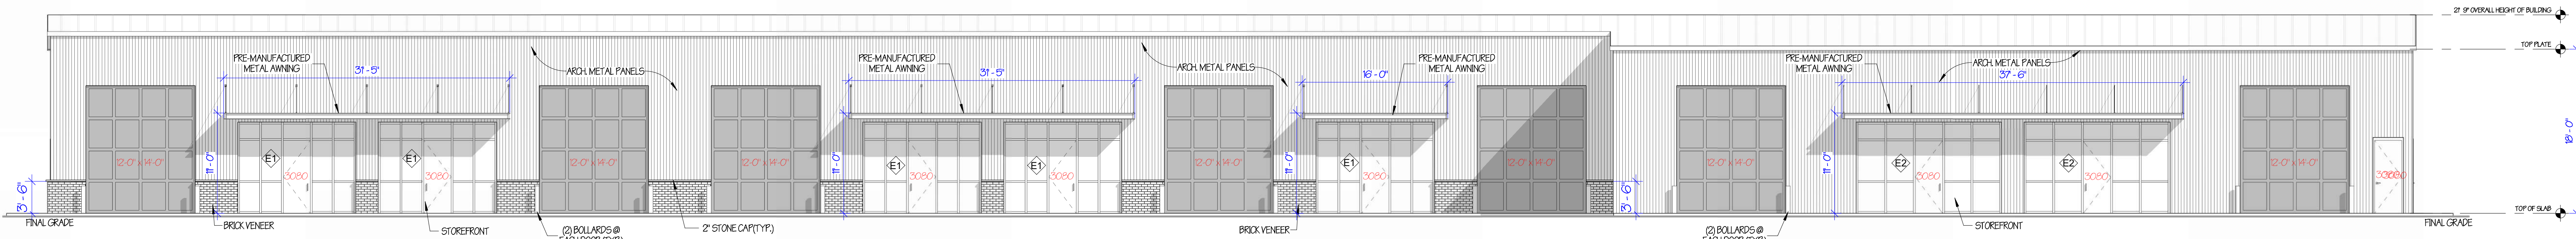


1 FRONT ELEVATION (NORTH) EAST BLDG.
SCALE: 1/8" = 1'-0"

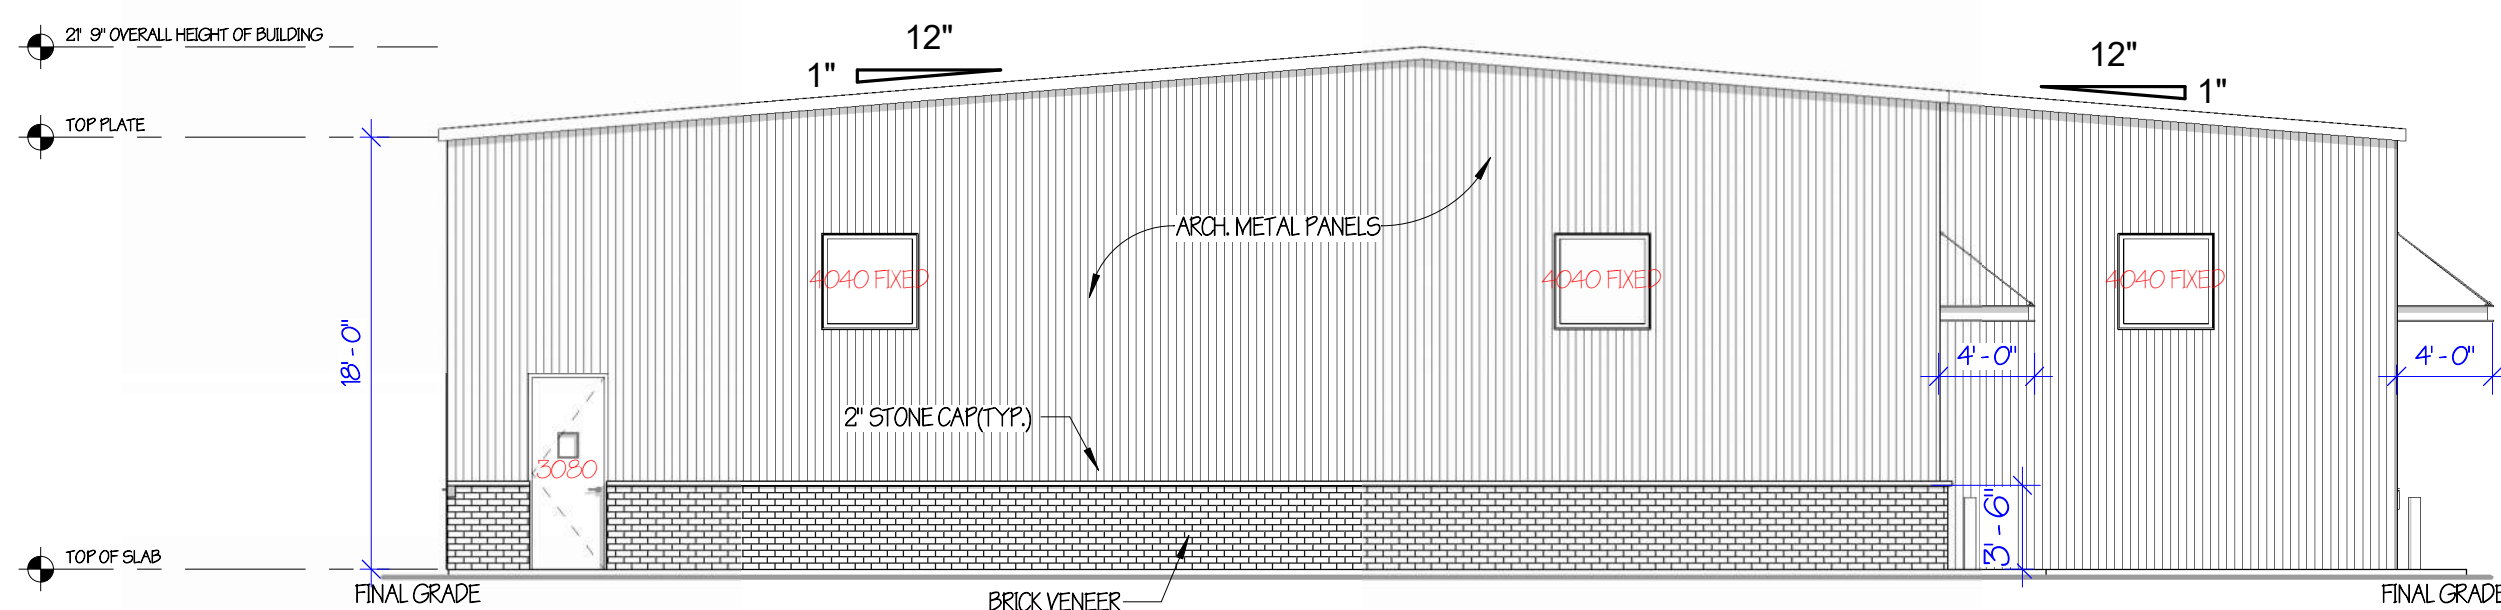


2 LEFT ELEVATION (EAST) EAST BLDG.
SCALE: 1/8" = 1'-0"

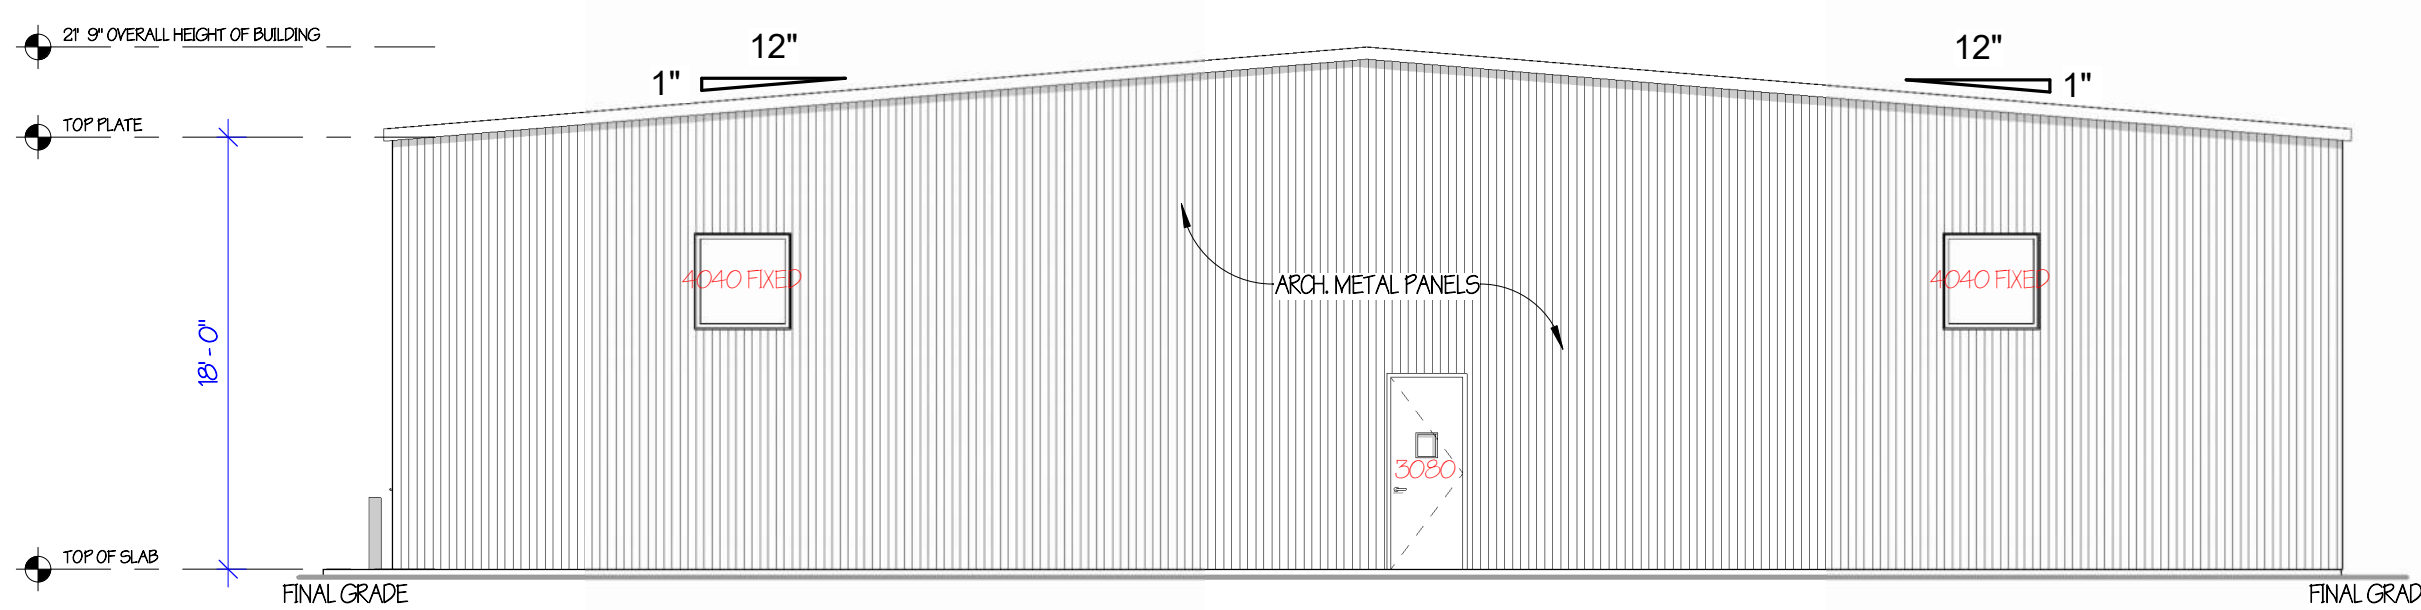

3 RIGHT ELEVATION (WEST) EAST BLDG.
SCALE: 1/8" = 1'-0"

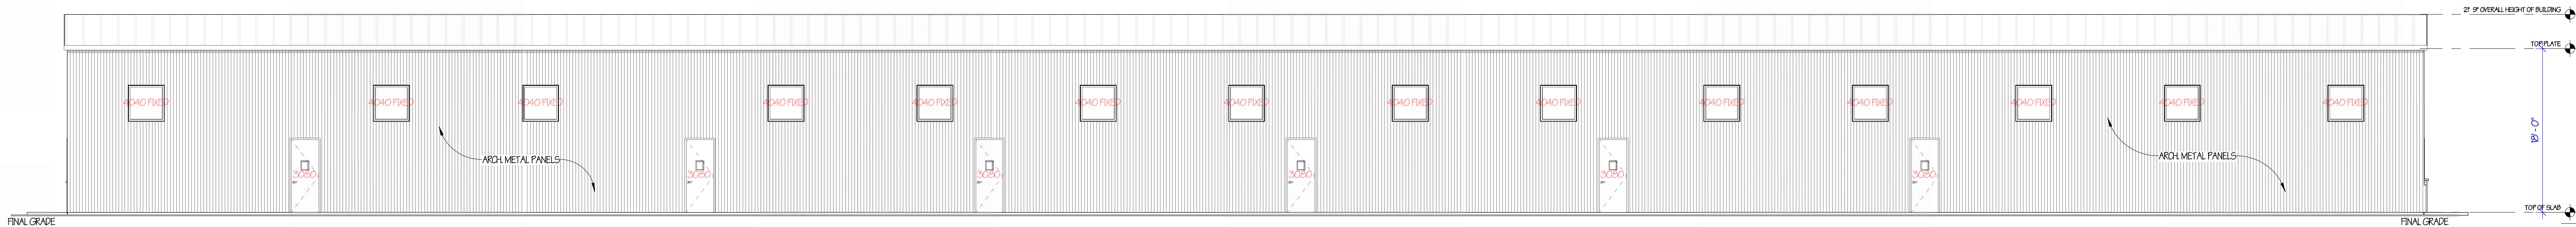


4 REAR ELEVATION (SOUTH) EAST BLDG.
SCALE: 1/8" = 1'-0"

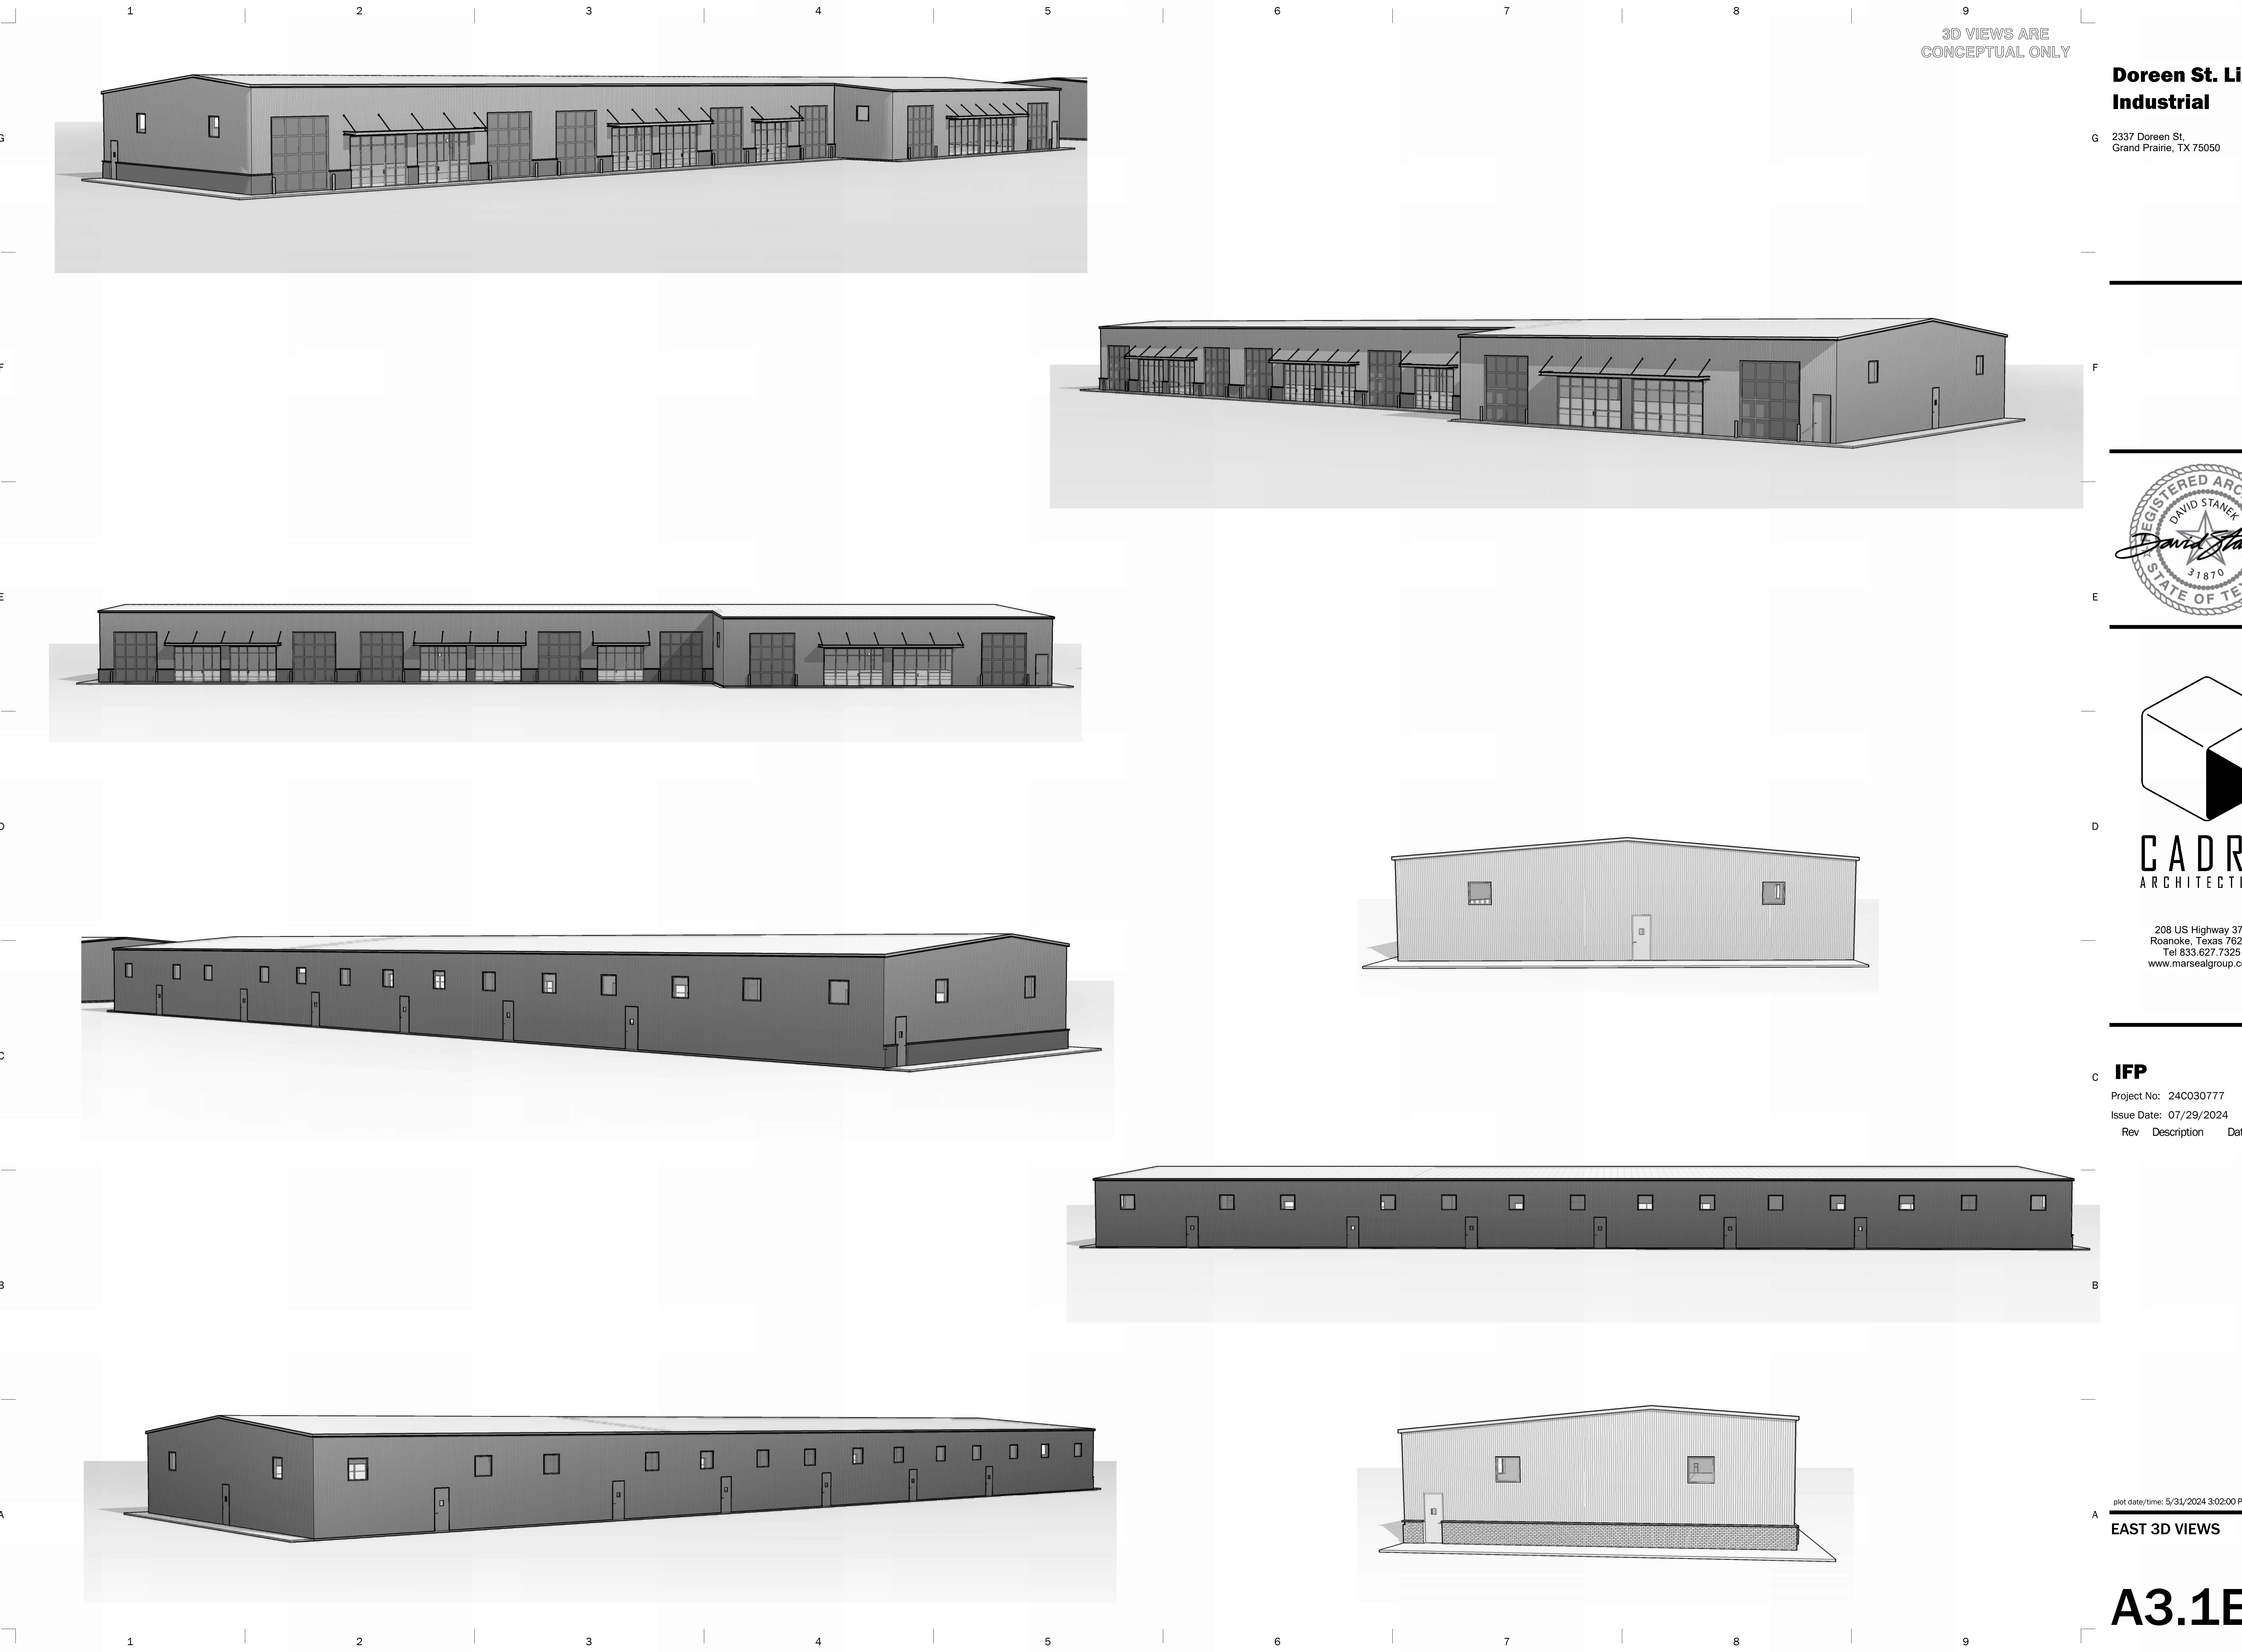

3D VIEWS ARE
CONCEPTUAL ONLY

**Doreen St. Light
Industrial**

2337 Doreen St.
Grand Prairie, TX 75050

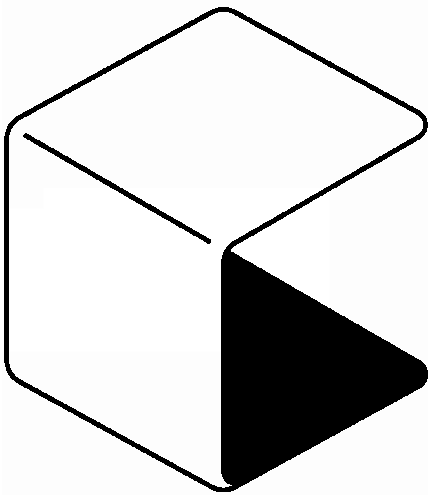

CADRE
ARCHITECTURE

208 US Highway 377
Roanoke, Texas 76262
Tel 833.627.7325
www.marsealgroup.com

IFP

Project No: 24C030777
Issue Date: 07/29/2024
Rev Description Date

plot date/time: 5/31/2024 3:02:00 PM
EAST 3D VIEWS

A3.1E



1 EAST BUILDING UNIT FOOTAGE
SCALE: 1" = 10'-0"

TOTAL FOOTAGE


- UNIT 8
- UNIT 9
- UNIT 10
- UNIT 11
- UNIT 12
- UNIT 13
- UNIT 14

EAST FOOTAGE CALCULATIONS		
NAME	AREA	LEVEL
EAST BUILDING	17780 SF	MAIN LEVEL
TOTAL FLOOR AREA	17780 SF	

EAST TOTAL FOOTAGE		
Name	Area	Level
UNIT 8	3431 SF	MAIN LEVEL
UNIT 9	3431 SF	MAIN LEVEL
UNIT 10	2058 SF	MAIN LEVEL
UNIT 11	2058 SF	MAIN LEVEL
UNIT 12	2058 SF	MAIN LEVEL
UNIT 13	2058 SF	MAIN LEVEL
UNIT 14	2058 SF	MAIN LEVEL
GRAND TOTAL:	17780 SF	

FOOTAGES


EAST BUILDING

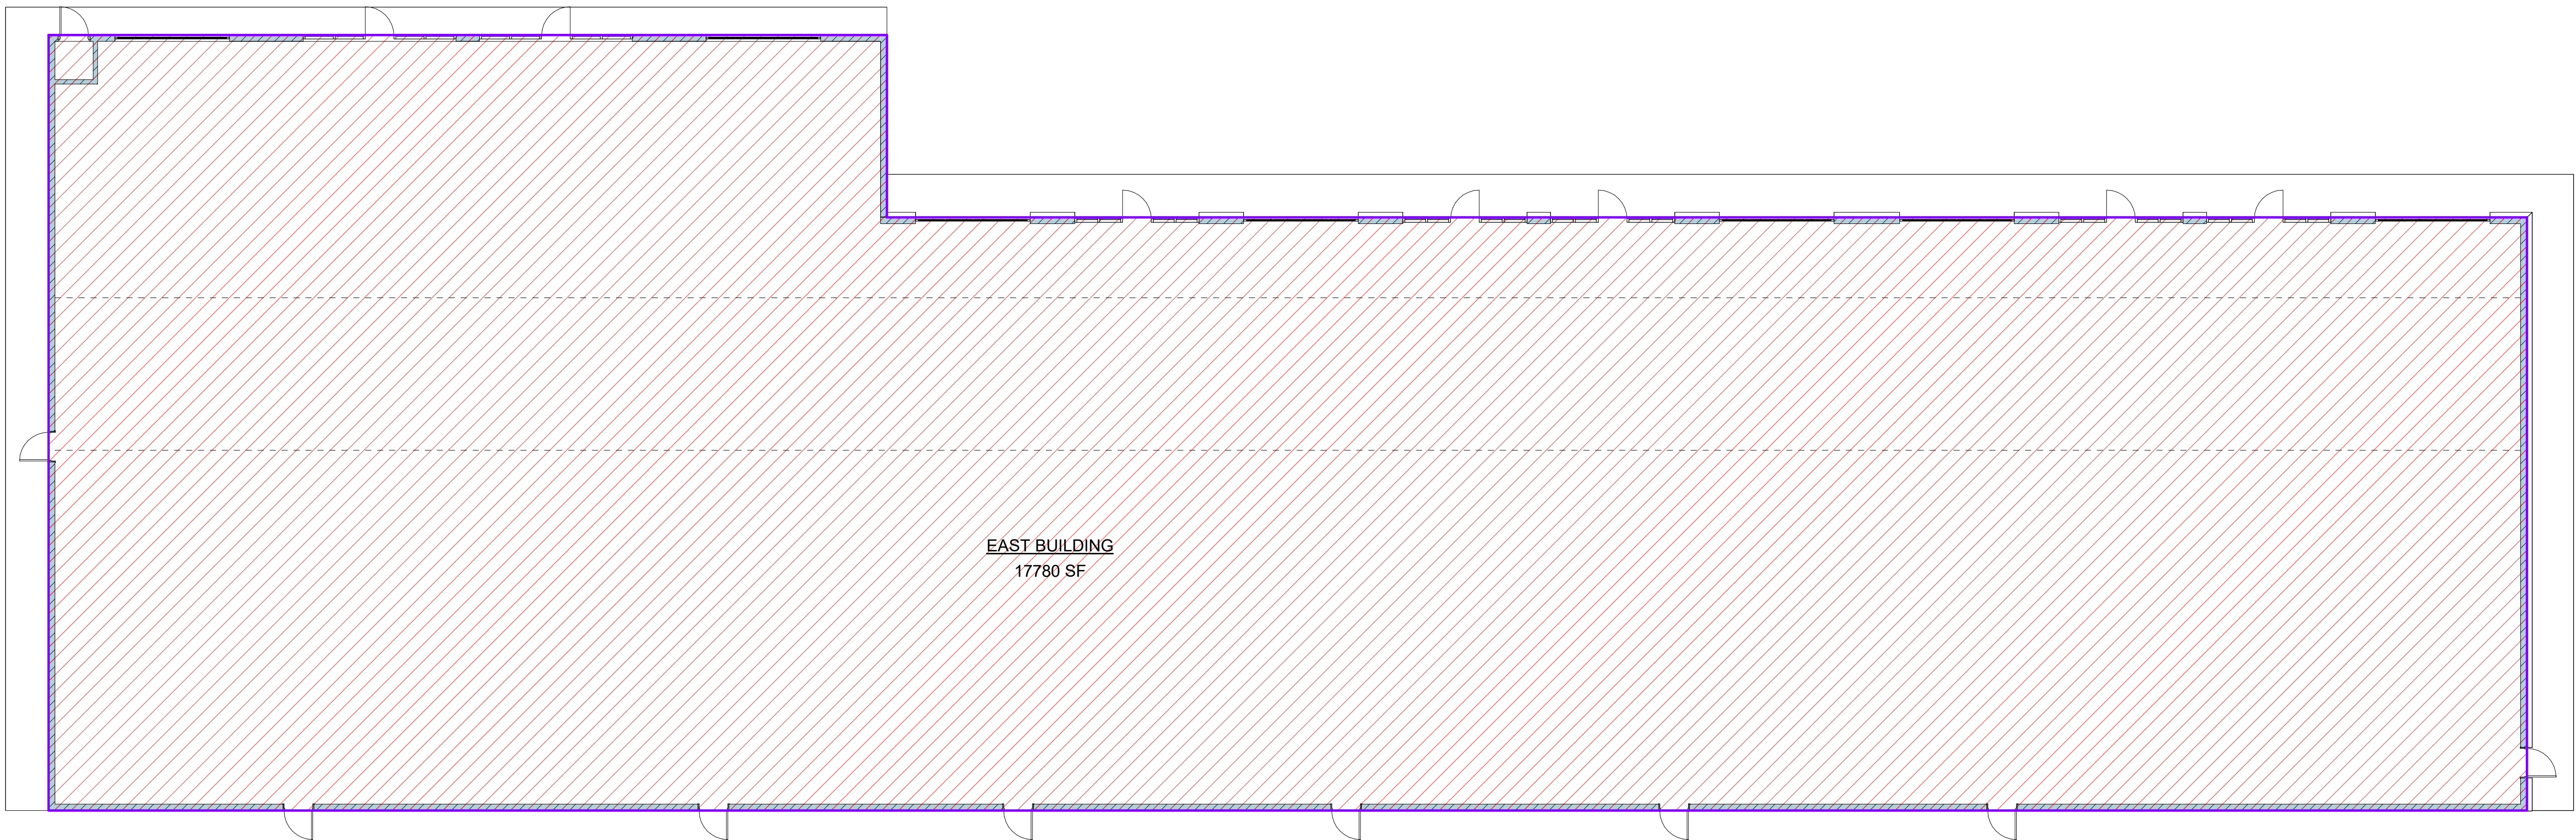

3 EAST BUILDING OVERALL FOOTAGE
SCALE: 1" = 10'-0"

Doreen St. Light Industrial

2337 Doreen St.
Grand Prairie, TX 75050

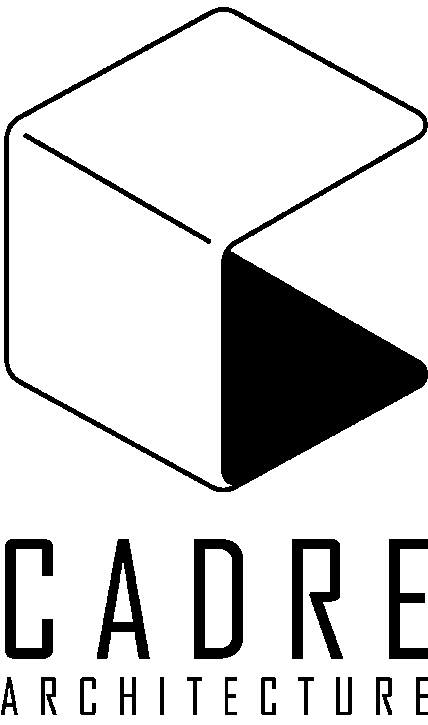


208 US Highway 377
Roanoke, Texas 76262
Tel 833.627.7325
www.marsealgroup.com

IFP

Project No: 24C030777
Issue Date: 07/29/2024
Rev Description Date

GRAPHIC SCALE

 

BUILDING FOOTAGES
EAST

A4.0E